

Conceptual Facility Design

for:
The Humane Society of the United States

Animal Sheltering Issues
 Companion Animals Dept.
 asi@humanesociety.org

Overall Facility Dimensions:
 120'-0" X 40'-0"


Facility Area:
 4,175 square feet

Facility Capacity:
 20 Canines
 34 Felines

Date:
 July 23, 2004



2641 SUNSET POINT ROAD
 CLEARWATER, FLORIDA 33759
 P: 727.725.0111 - F: 727.725.0111
 WWW.BGARCHITECTS.COM
 AAC002095 - EB0006092

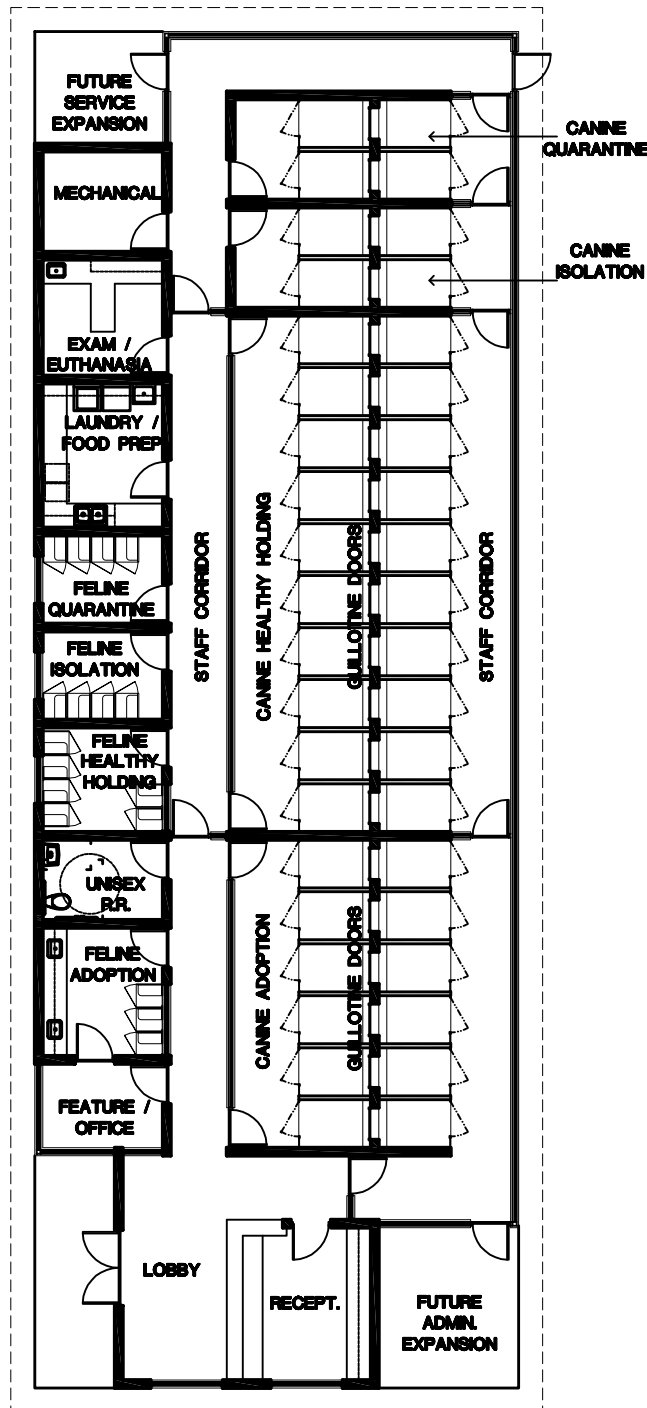

Conceptual Floor Plan

