

Conceptual Facility Design

for:
The Humane Society of the United States


Animal Sheltering Issues
 Companion Animals Dept.
ask@humanesociety.org

Overall Facility Dimensions:
 120'-0"X40'-0"


Facility Area:
 3,500 square feet

Facility Capacity:
 20 Canines
 34 Felines

Date:
 July 23, 2004

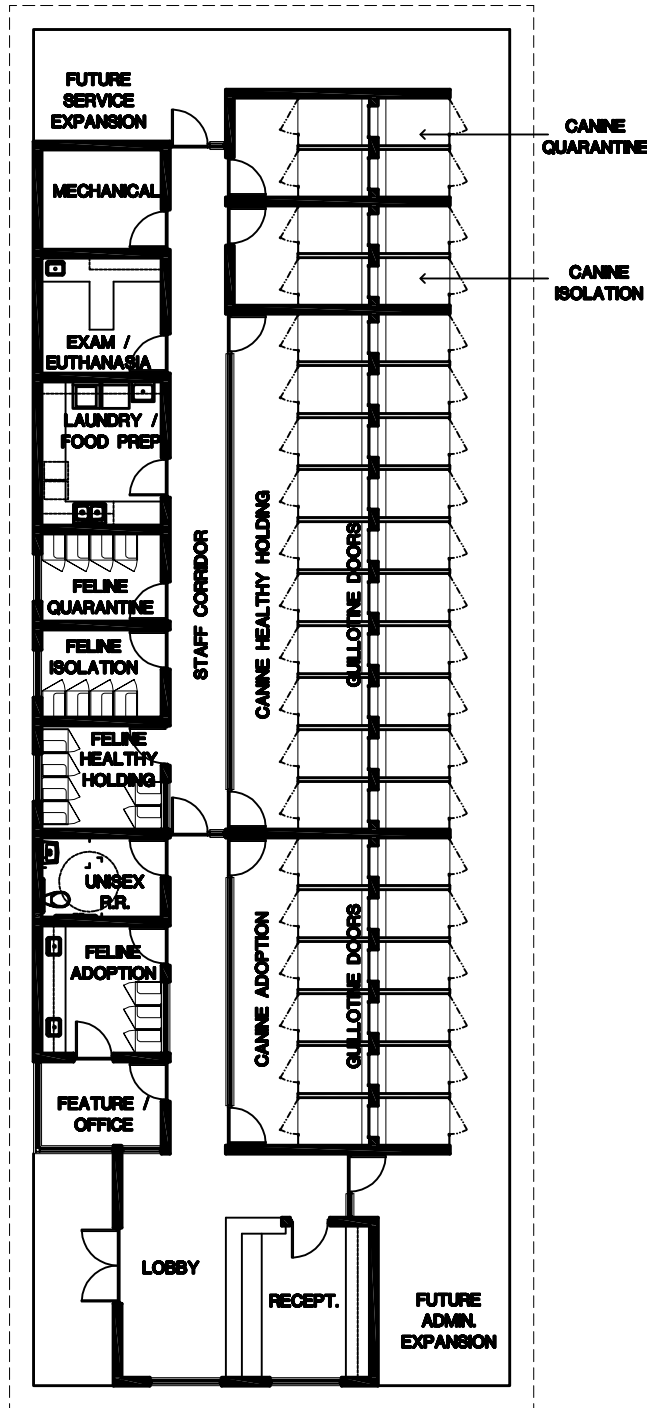

Conceptual Floor Plan

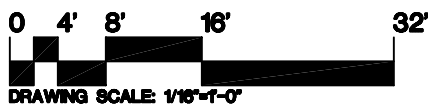

2641 SUNSET POINT ROAD
 CLEARWATER, FLORIDA 33759
 P: 727.725.0111 - F: 727.725.0111
WWW.BGARCHITECTS.COM
 AAC002095 - EB0006092